



St James Street Landscape Plan 1:200

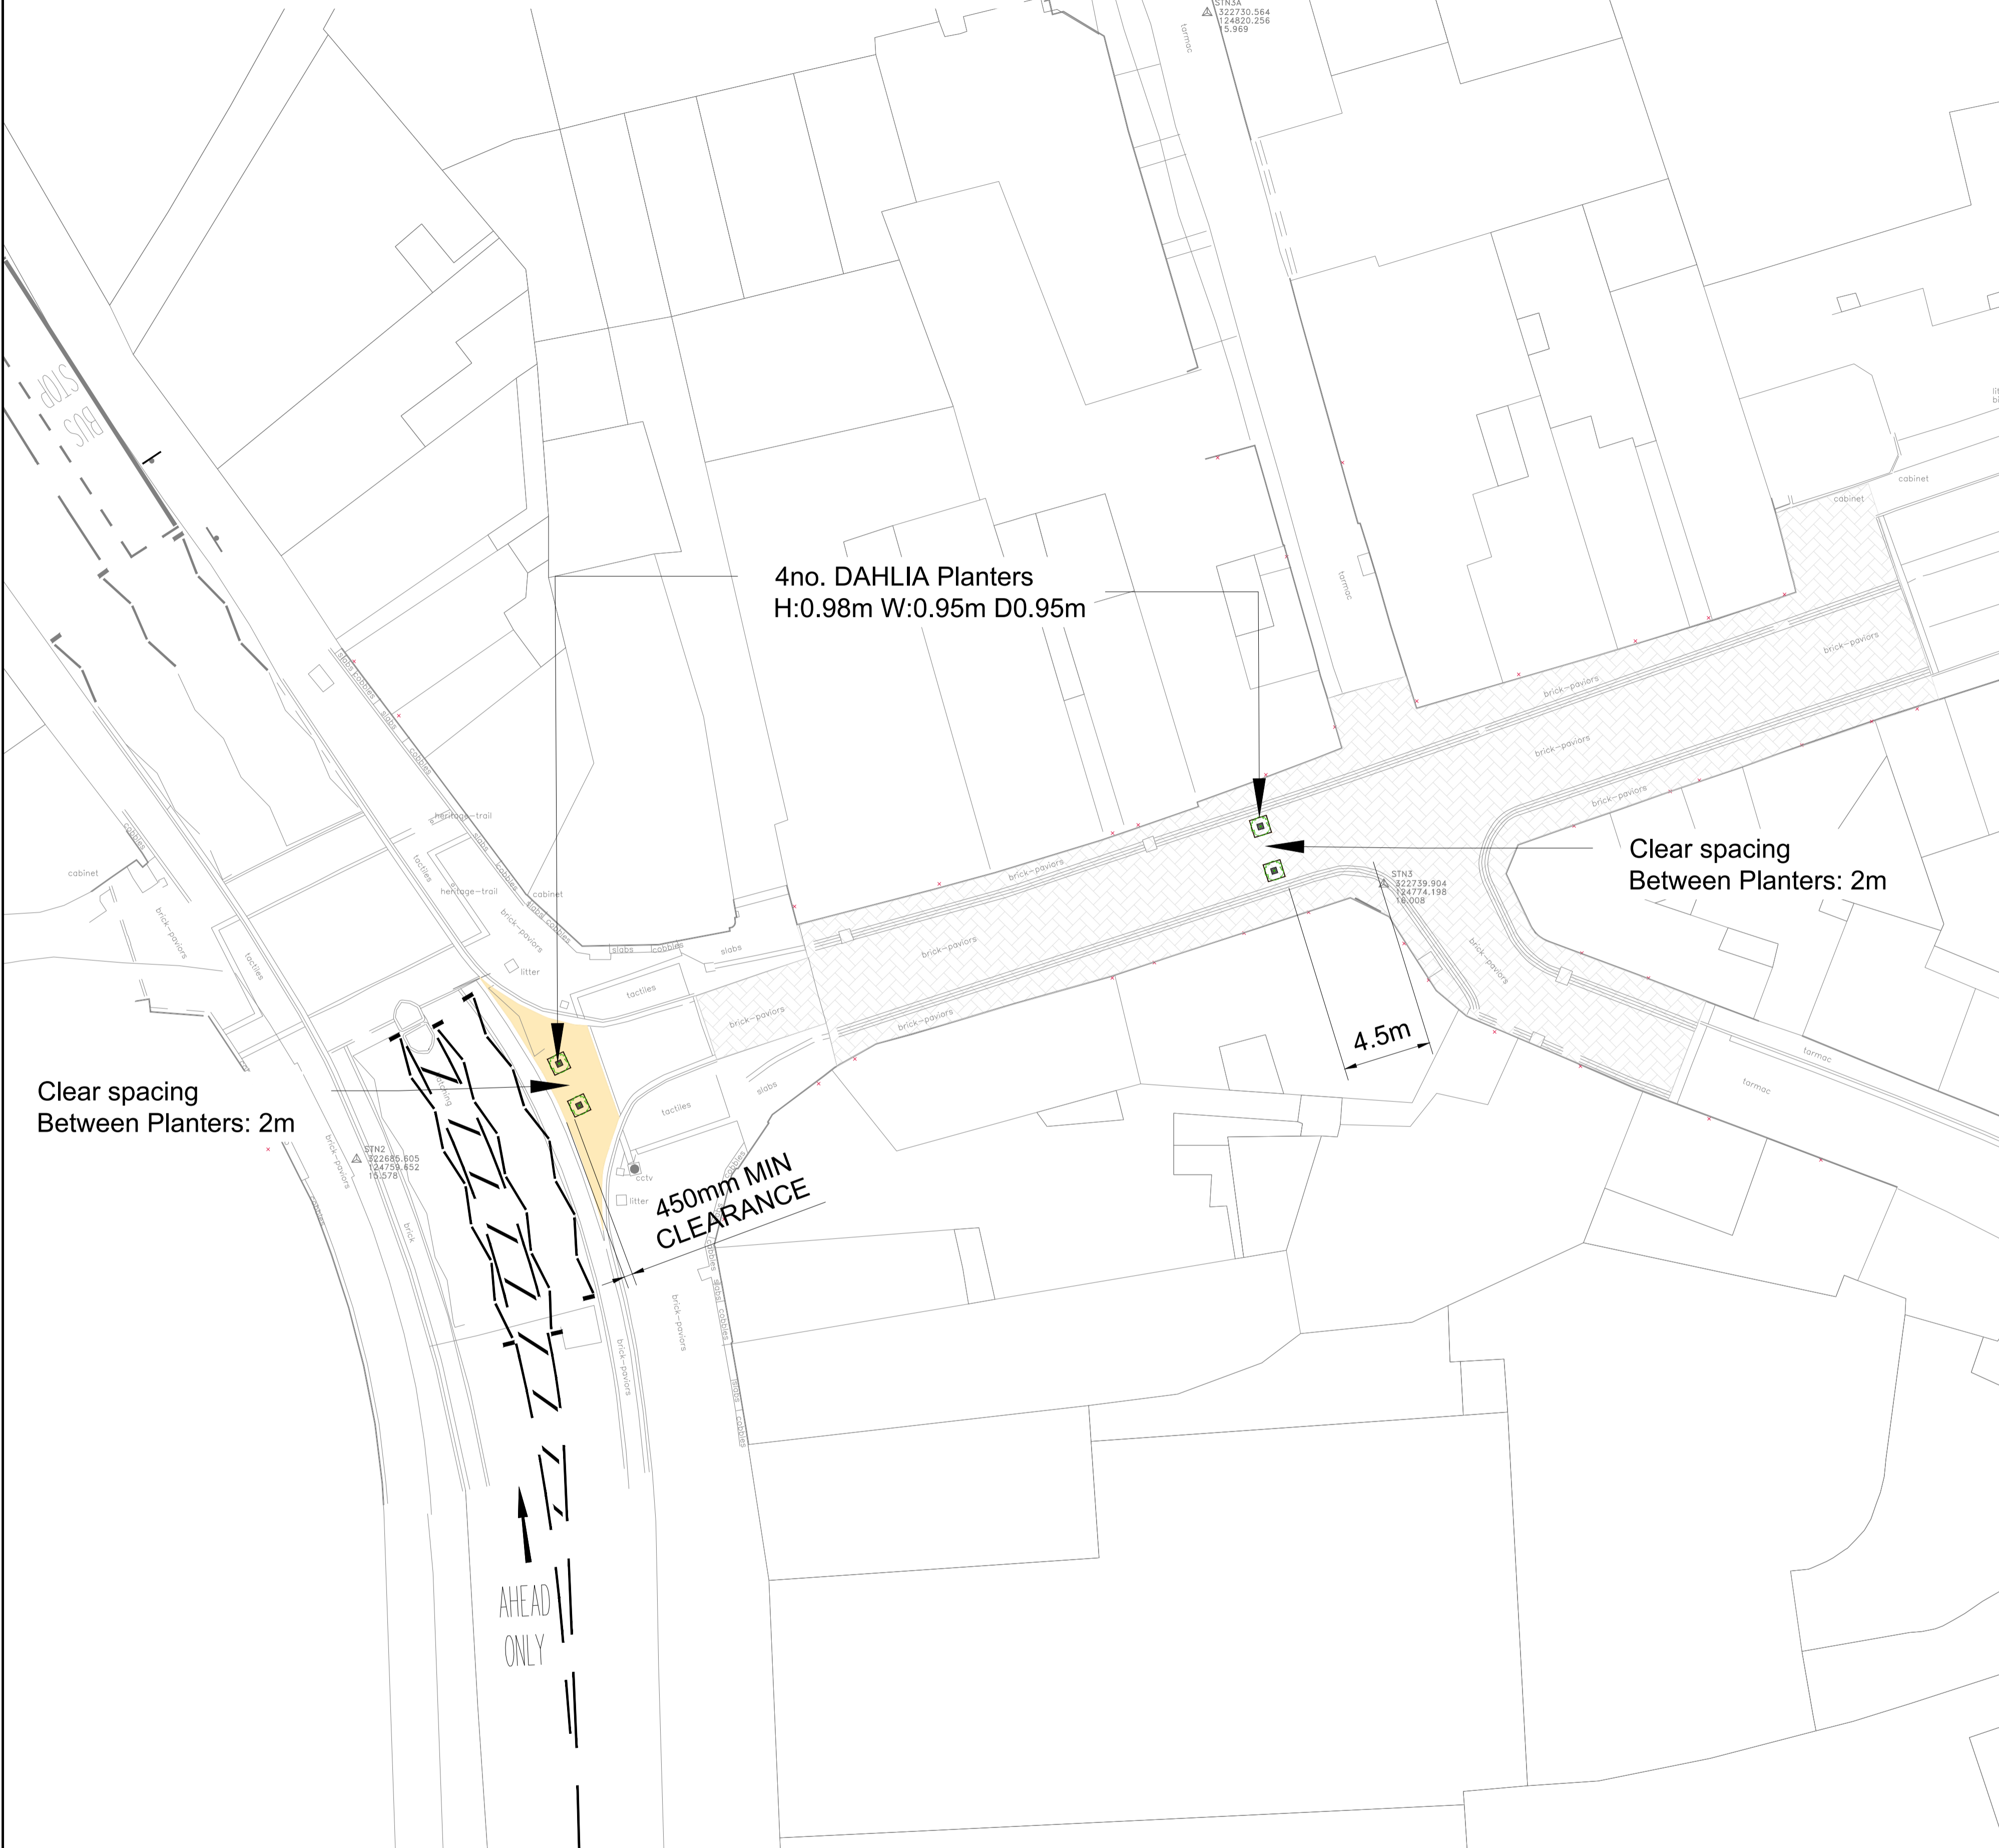

DAHLIA Planter Elevation (St James Street) 1:20

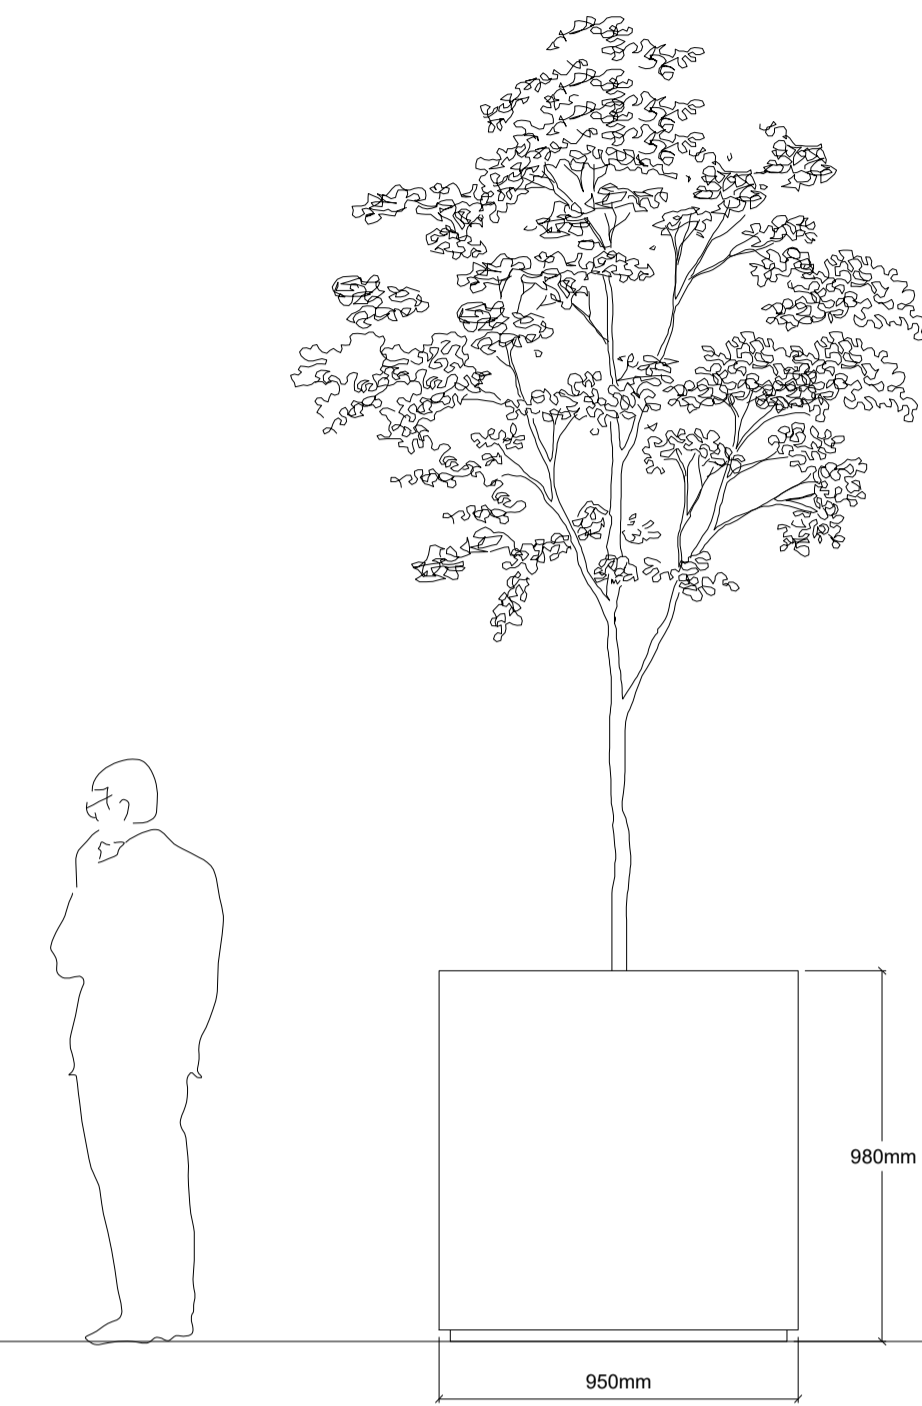

DAHLIA Planter Product Information



Suggested Size: H: 0.98m W: 0.95m and D: 0.95m
 Material: Steel, Corten steel
 Finishing: Powder coated steel, corten steel or stainless steel
 Suggested Finish: Corten steel
 Fixing: Free standing

Rev	Description	By	Date	Chk'd	Auth
-	DRAFT	JL	18/04	LB	-
A	For Information	JL	18/06	KM	KM
B	Issue to TDBC for Construction	JL	07/12/2018	KM	MH
-	-	-	-	-	-
-	-	-	-	-	-
-	-	-	-	-	-
-	-	-	-	-	-
-	-	-	-	-	-
-	-	-	-	-	-

Exchange House 12-14 The Crescent Taunton Somerset TA1 4EB UK
T+ 44 (0) 1823 281 190 F+ 44 (0) 1823 281 190 wsp.com

Client	TAUNTON DEANE BOROUGH COUNCIL SOMERSET COUNTY COUNCIL
Project	TAUNTON TOWN CENTRE PUBLIC SPACE IMPROVEMENT

Title	ST JAMES STREET PROPOSED STREET FURNITURE
File Name	70036447-LAN-001 Rev B
Original Scale	As Shown
Page Size	A1
Date	06/20
Drawn	JL
Checked	KM
Authorised	MH
Date	08/20
Date	07/12
Drawing Number	70036447-LAN-001
Status	D
Rev	B